
 
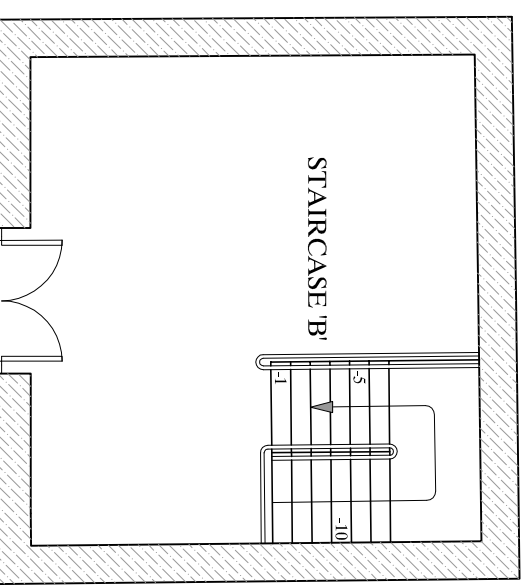
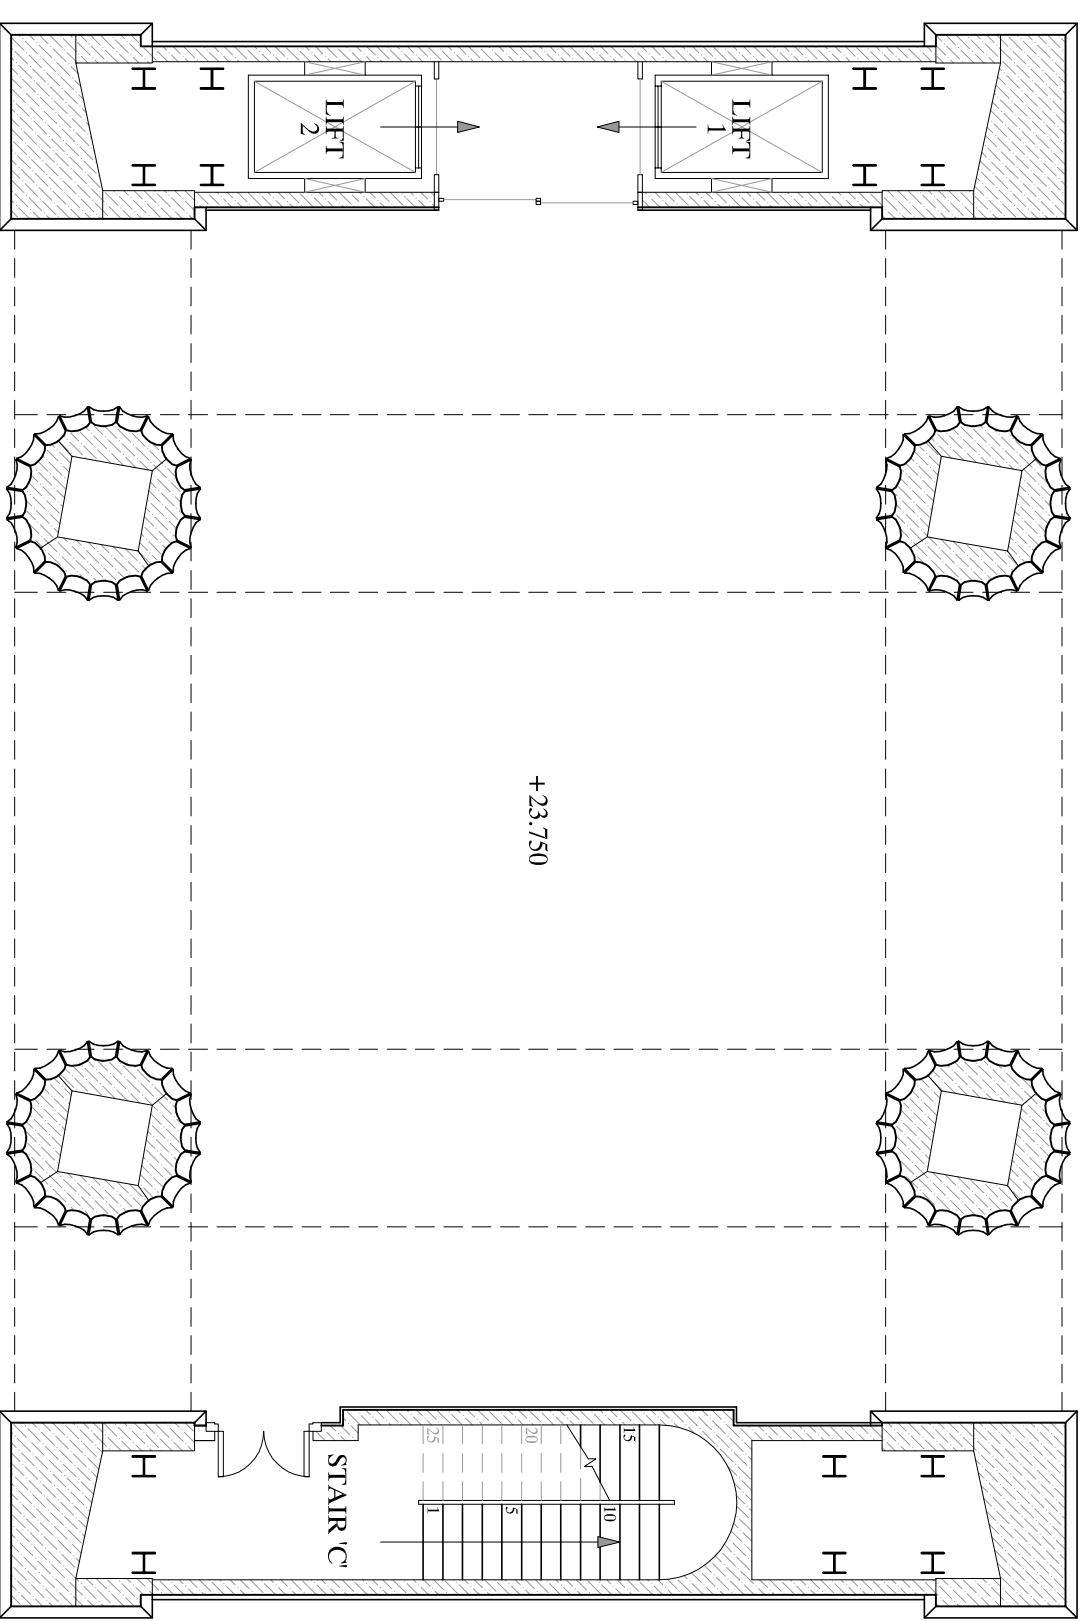


NOTES

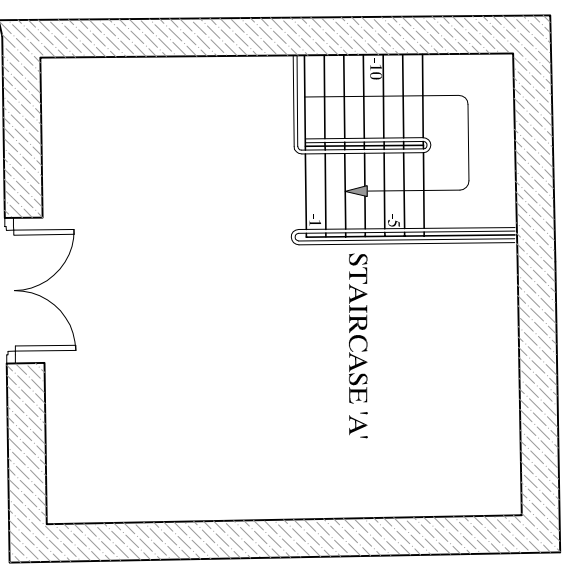

|                |   |
|----------------|---|
| STATUS:        | PRELIMINARY   |
| CLIENT:        |   |
| PROJECT:       | EUSTON ARCH<br>RECONSTRUCTION   |
| DRAWING TITLE: | GROUND FLOOR PLAN   |
| DATE:          | 24 OCT 2008   |
| SCALE:         | 1:100@A3  |
| DRAWN:         | DS  |
| CHECKED:       |   |
| REVISION:      |   |
| PROJECT:       | LIAM O'CONNOR<br>ARCHITECTS<br>AND PLANNING CONSULTANTS<br>75 CONGRESS STREET<br>LONDON EC1M 6EL<br>TEL: NO. 0207 291 1983<br>FAX: NO. 0207 251 6310<br>E-MAIL: info@liamconnor.com |