
 
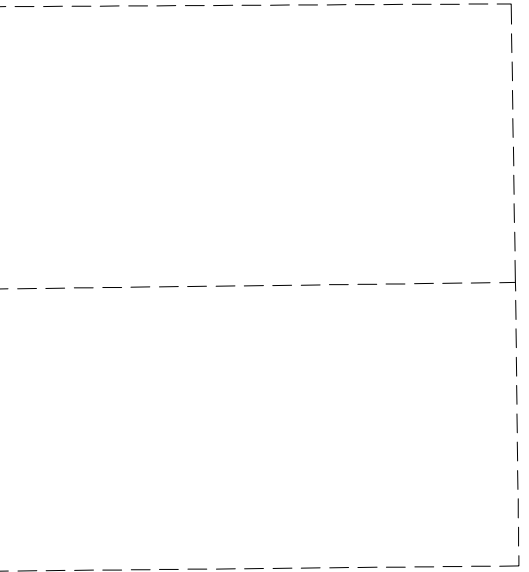
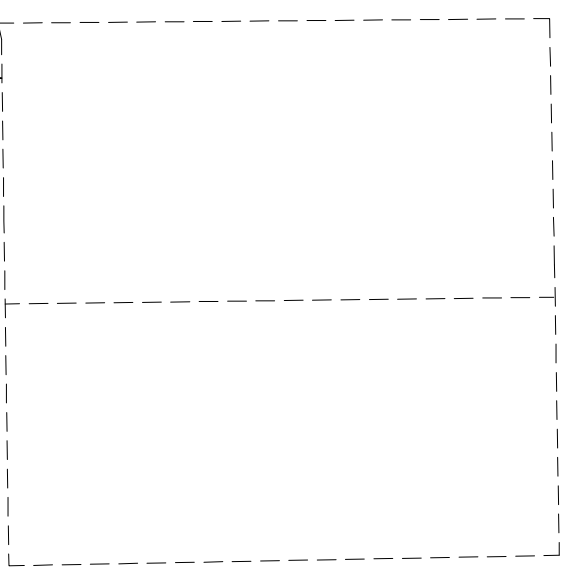


NOTES

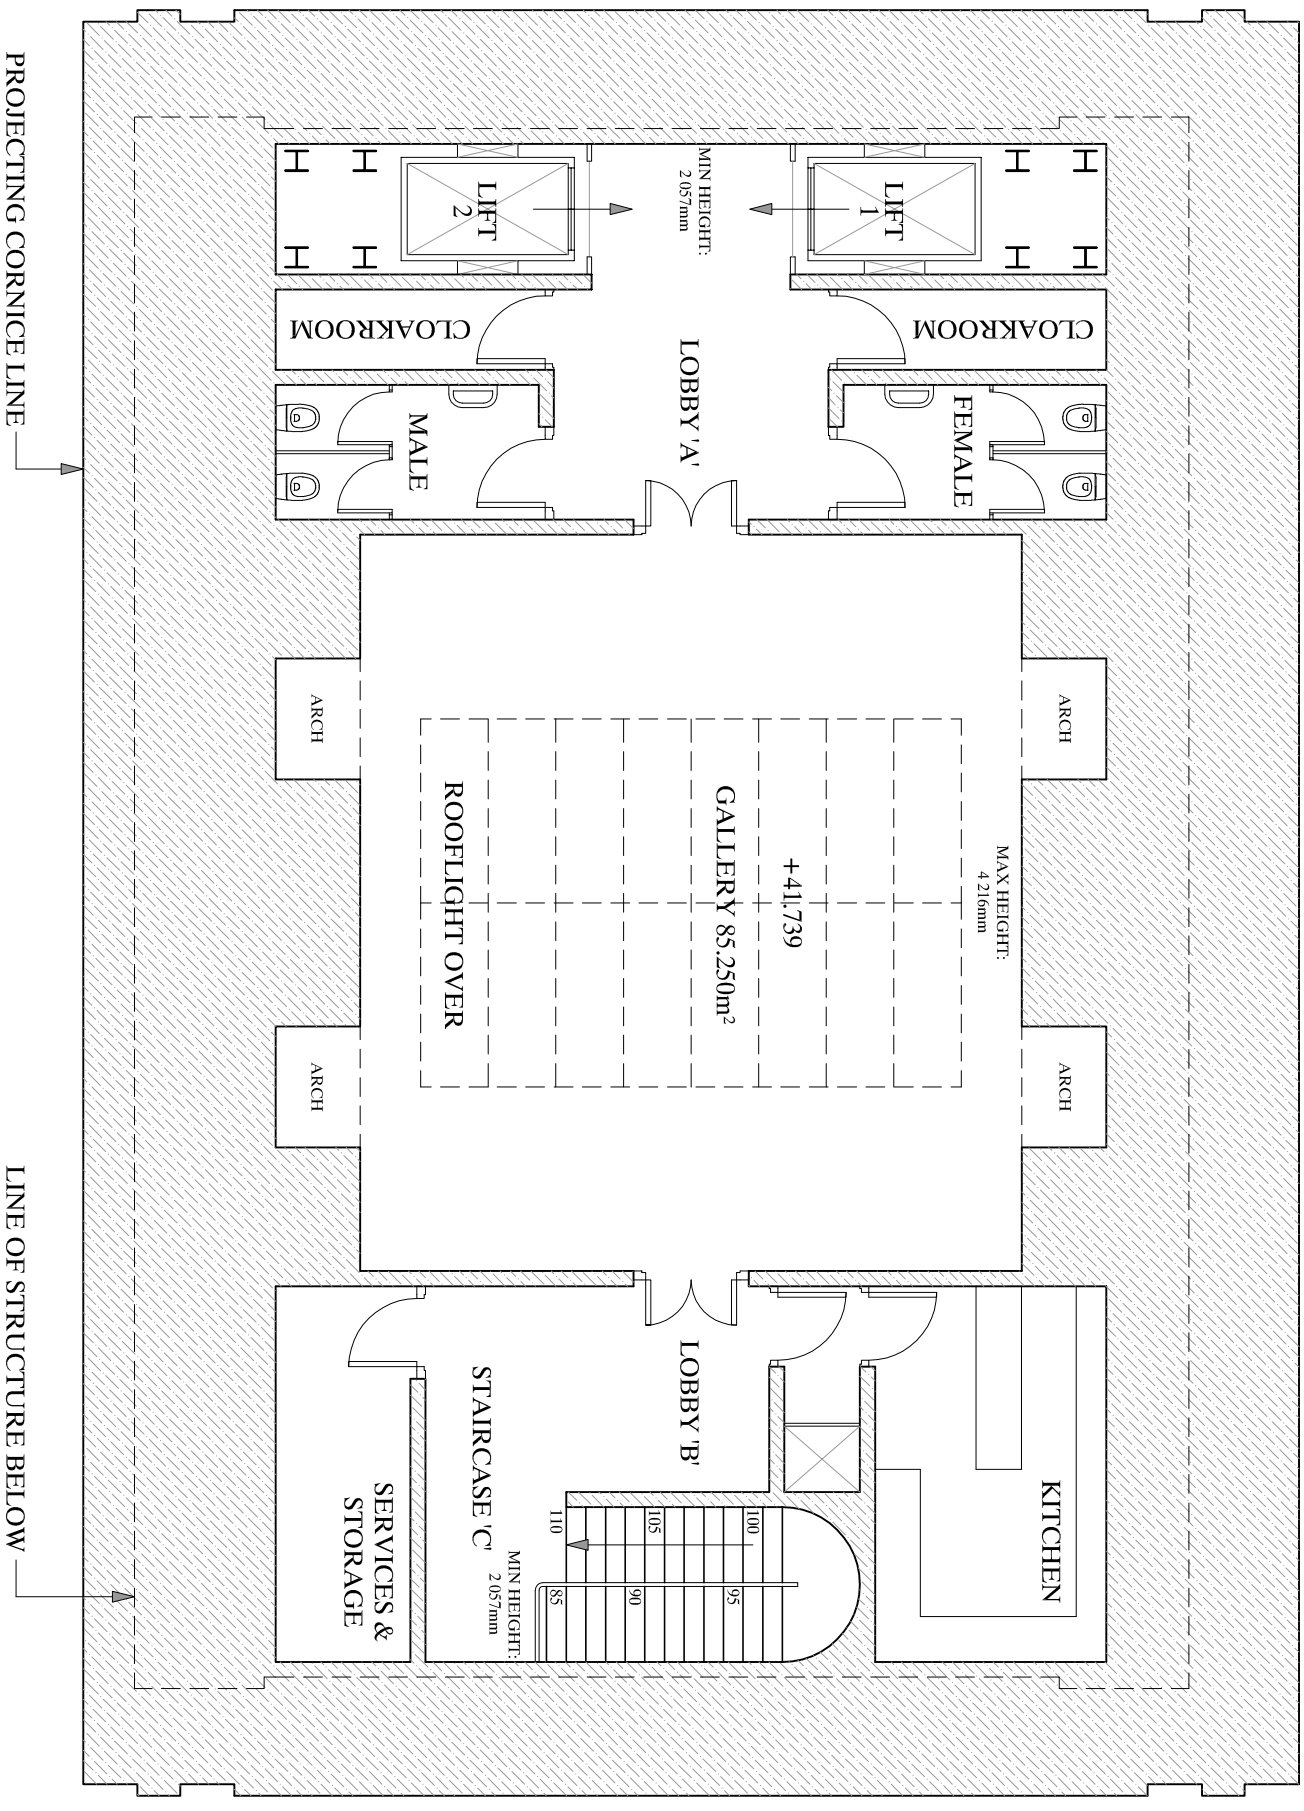

|                 |   |
|-----------------|---|
| PROJECT:        | EUSTON ARCH RECONSTRUCTION  |
| STATUS:         | PRELIMINARY   |
| CLIENT:         |   |
| DESIGNER:       | LIAM O'CONNOR ARCHITECTS AND PLANNING CONSULTANTS                           |
| ADDRESS:        | 75 CONGRESS STREET LONDON EC1M 6EL  |
| CONTACT:        | TEL: NO. 0207 251 1983 FAX: NO. 0207 251 6310 E-MAIL: info@liamocconnor.com |
| DRAWING TITLE:  | GALLERY FLOOR PLAN  |
| SCALE:          | 1:100 @ A3  |
| DATE:           | 24 OCT 2008   |
| DRAWN BY:       | DS  |
| CHECKED BY:     |   |
| DRAWING NUMBER: | E.A./PL/03  |
| REVISION:       |   |