
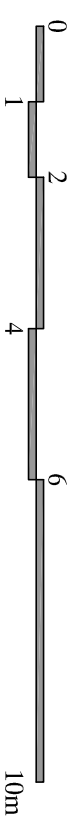


NOTES

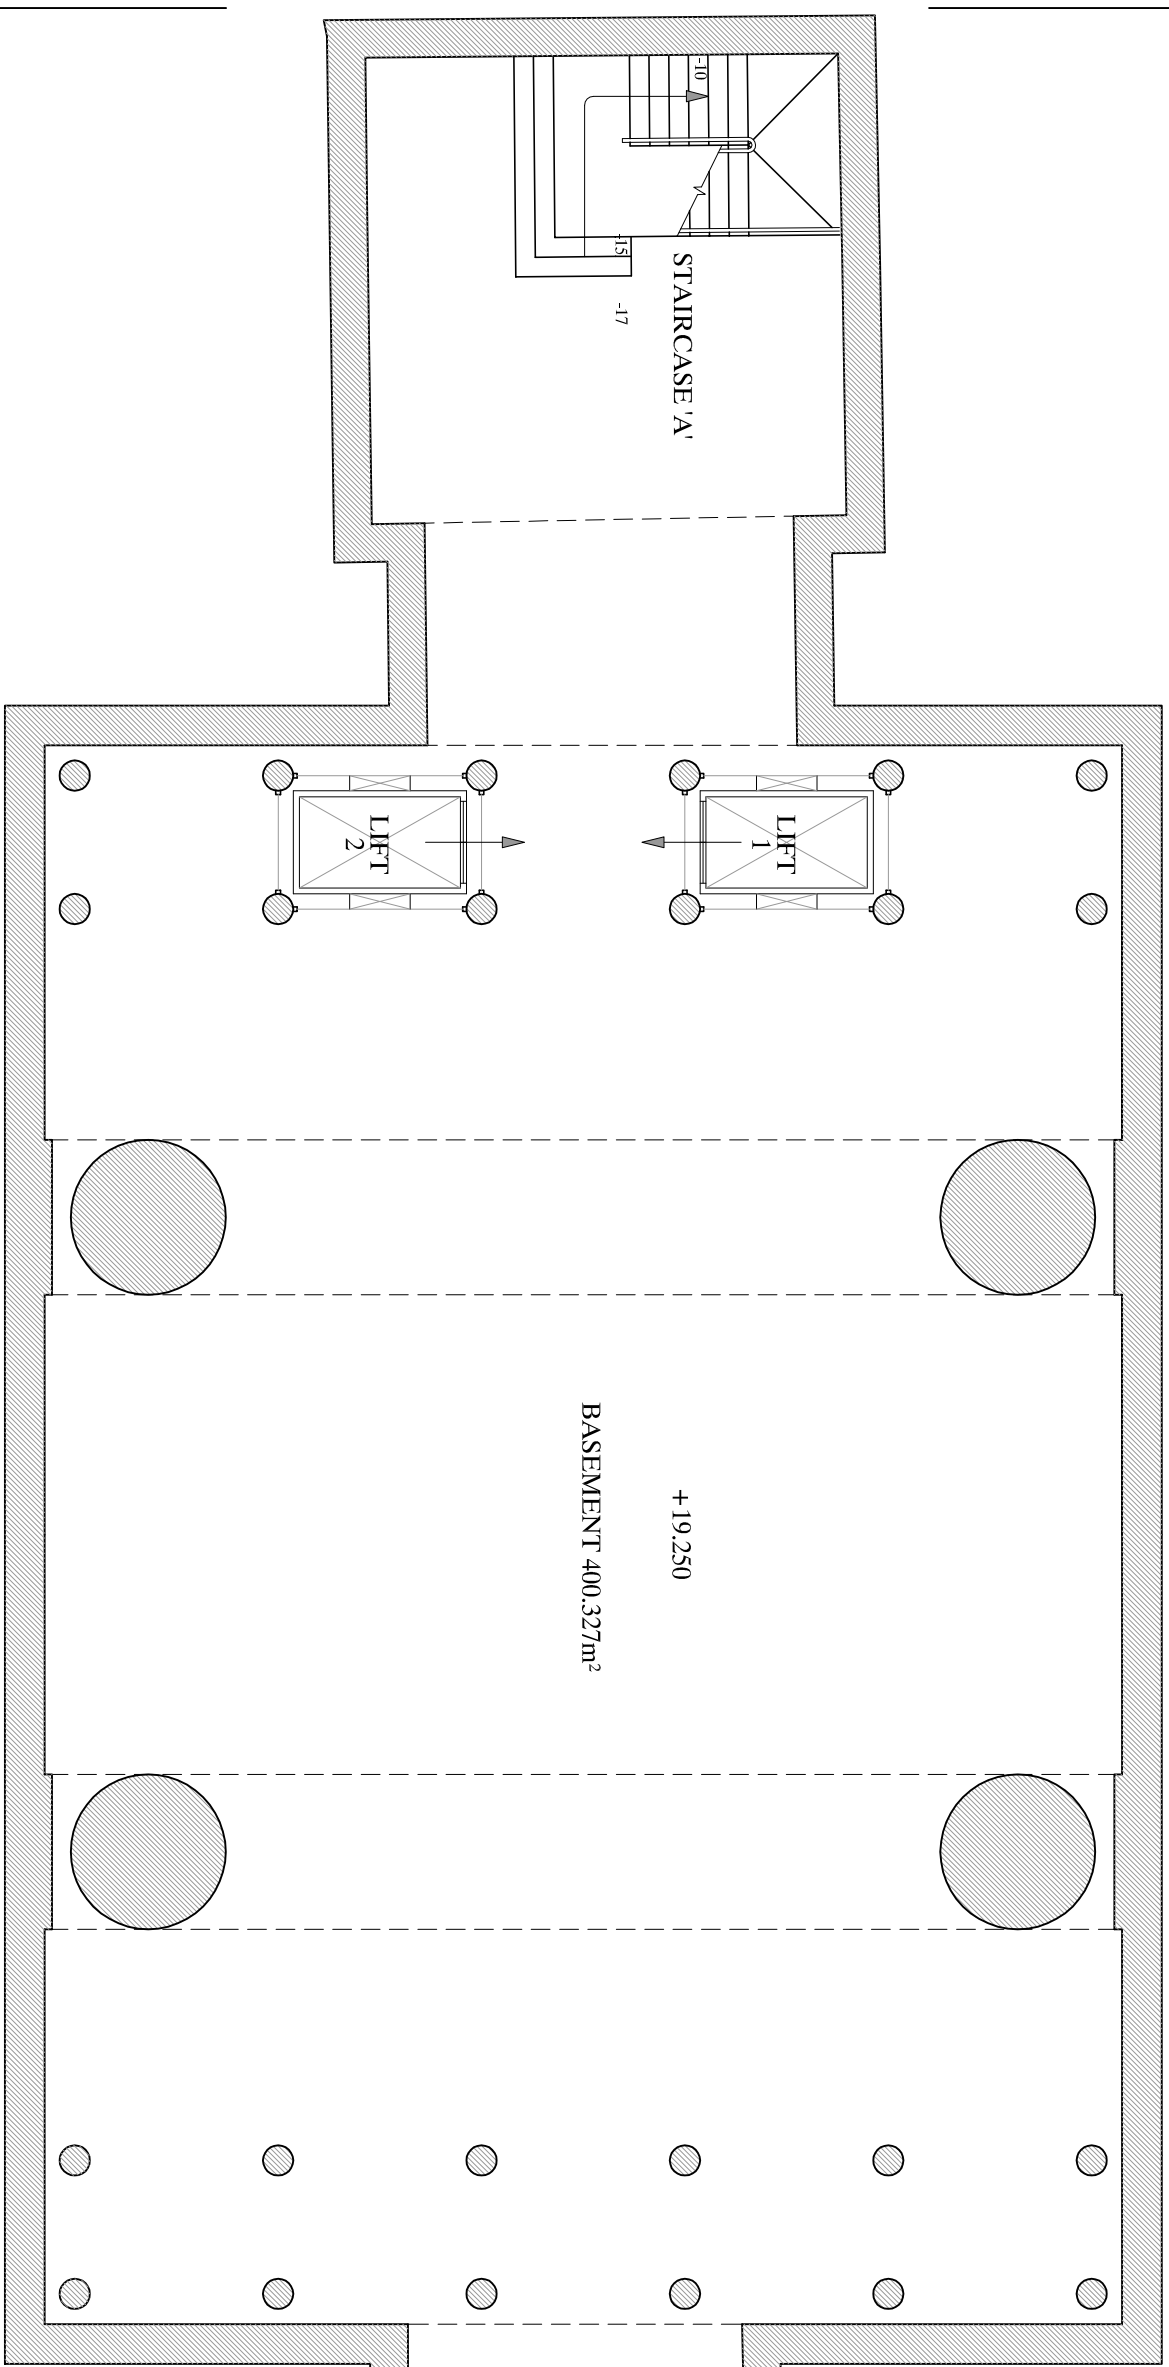

PROJECT:  
 EUSTON ARCH  
 RECONSTRUCTION

STATUS: PRELIMINARY

CLIENT:  
 EUSTON ARCH  
 RECONSTRUCTION

DESIGNER:  
 LIAM O'CONNOR  
 ARCHITECTS  
 AND PLANNING CONSULTANTS

75 CONGRESS STREET  
 LONDON EC1M 6EL  
 TEL: NO. 0207 251 1983  
 FAX: NO. 0207 251 6310  
 E-MAIL: info@liamocconnor.com

DATE: 24 OCT 2008

REVISION:  
 E.A./PL/01

DRAWN:  
 CHECKED:

REVISION:  
 E.A./PL/01

REVISION:  
 E.A./PL/01